




EXISTING FLOOR PLAN

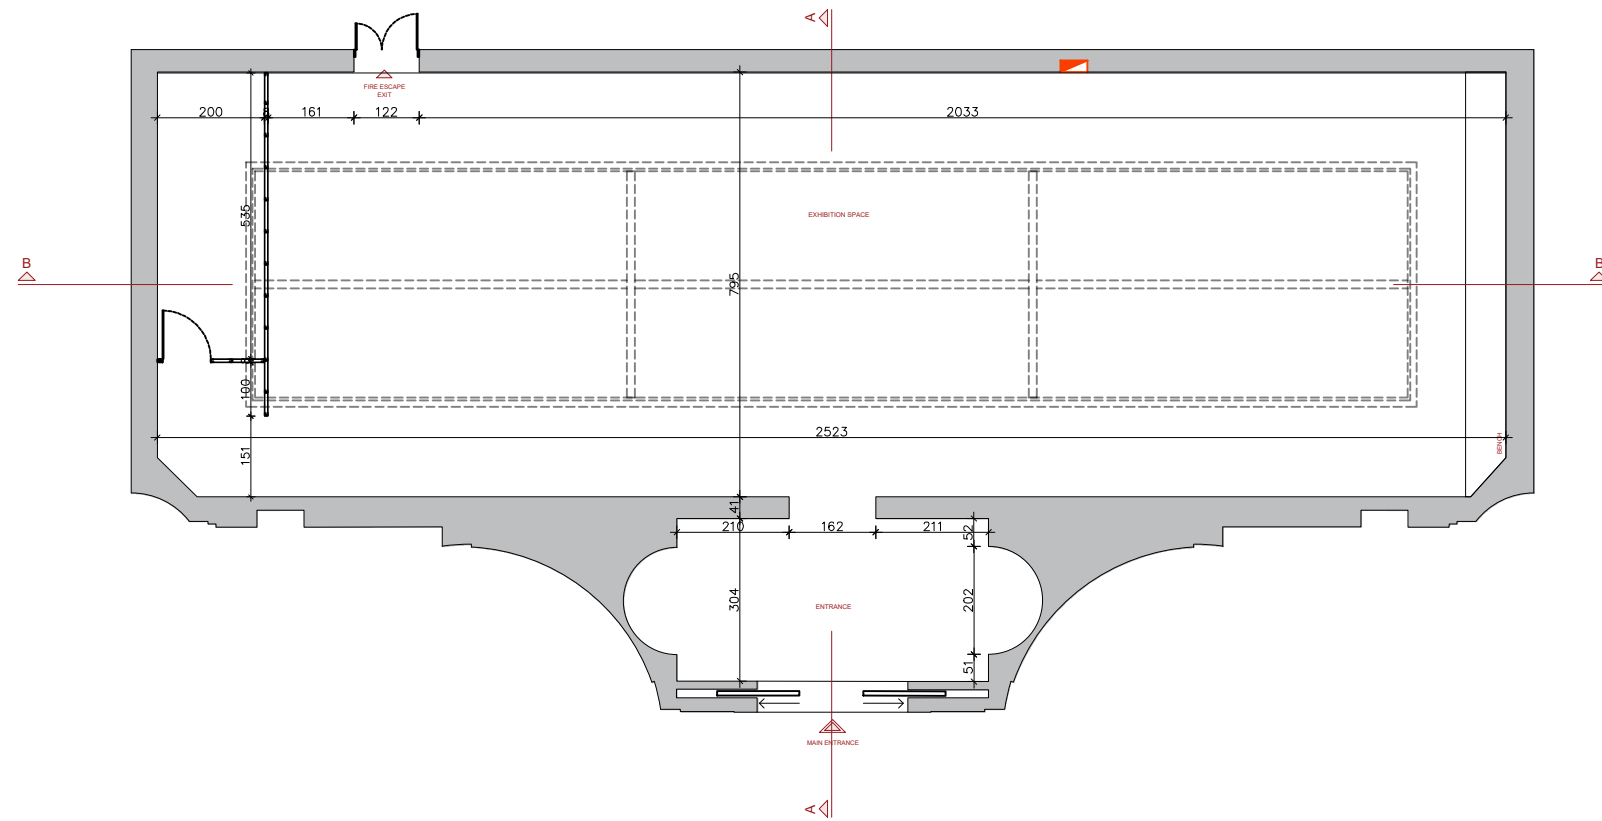

EXISTING SECTION A-A

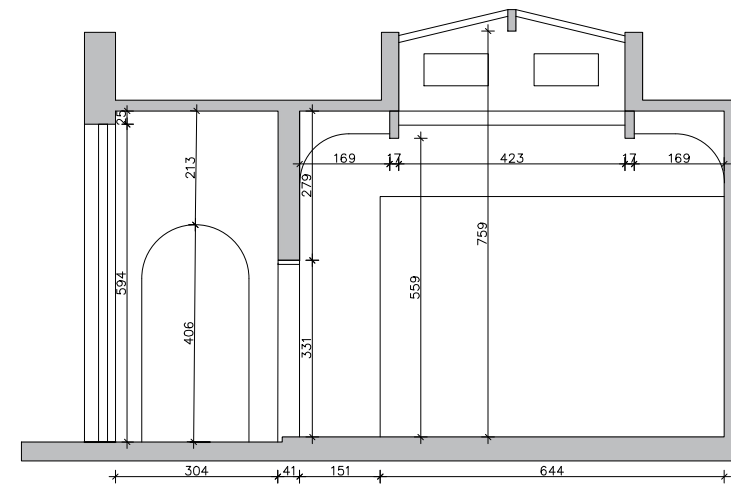

EXISTING SECTION B-B

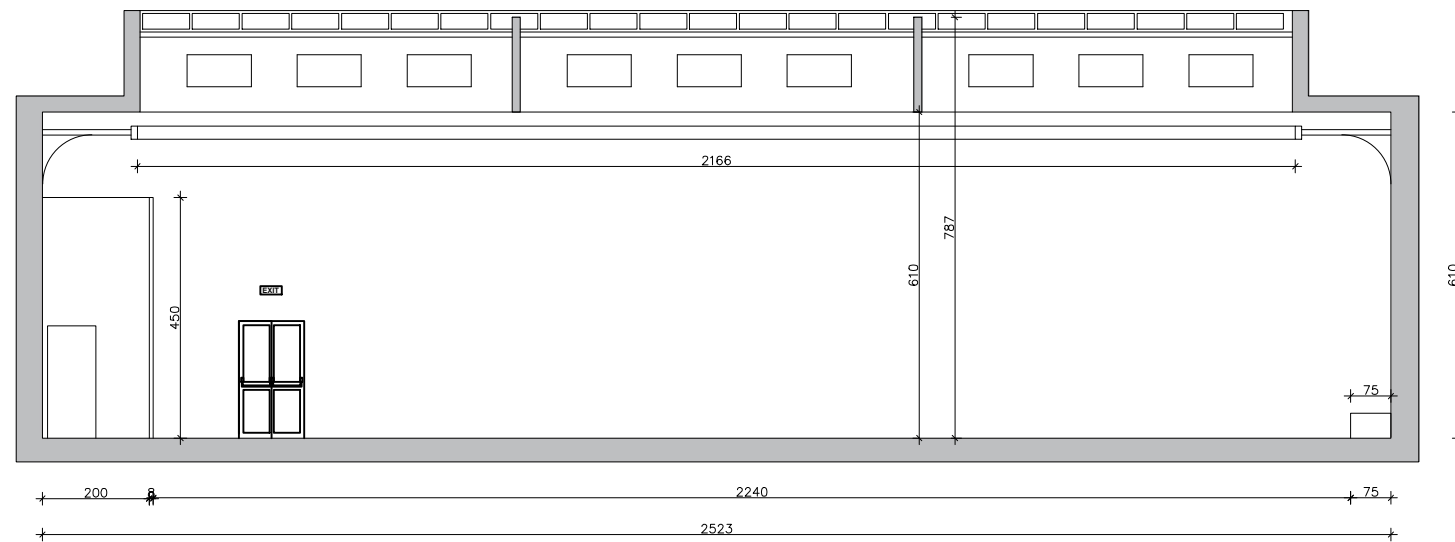

KAI Architecture Interiors Design
 Cvjićeva 28/4, 11000 Beograd
 T: +381 637694593;
 E: kai.arhi.dizajn@gmail.com;


CLIENT: MINISTRY OF CULTURE AND INFORMATION
 LOCATION: GIARDINI DELLA BIENNALE, VENICE
 PROJECT TYPE: CURRENT PAVILION PLAN

NAME OF THE PROJECT: PAVILION OF THE REPUBLIC OF SERBIA
 59TH INTERNATIONAL ART EXHIBITION
 SHEET: EXISTING FLOOR PLAN, SECTION A-A, SECTION B-B
 SIZE: 1:100


DATE: 07.02.2022.
 SHEET NUMBER: 01

SIGNATURE:
 SEAL:


FRONT ELEVATION

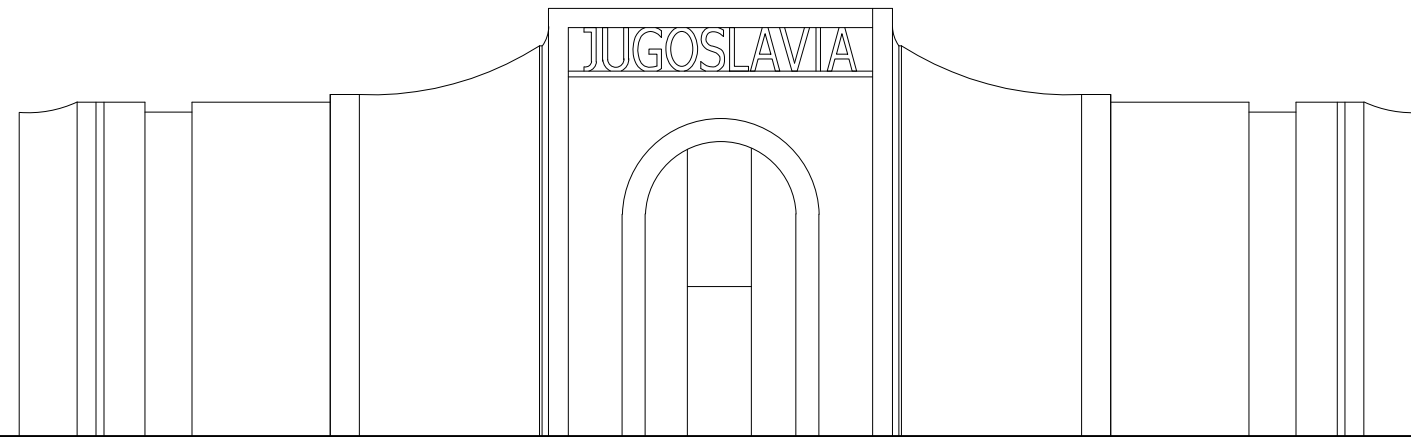

FLOOR PLAN

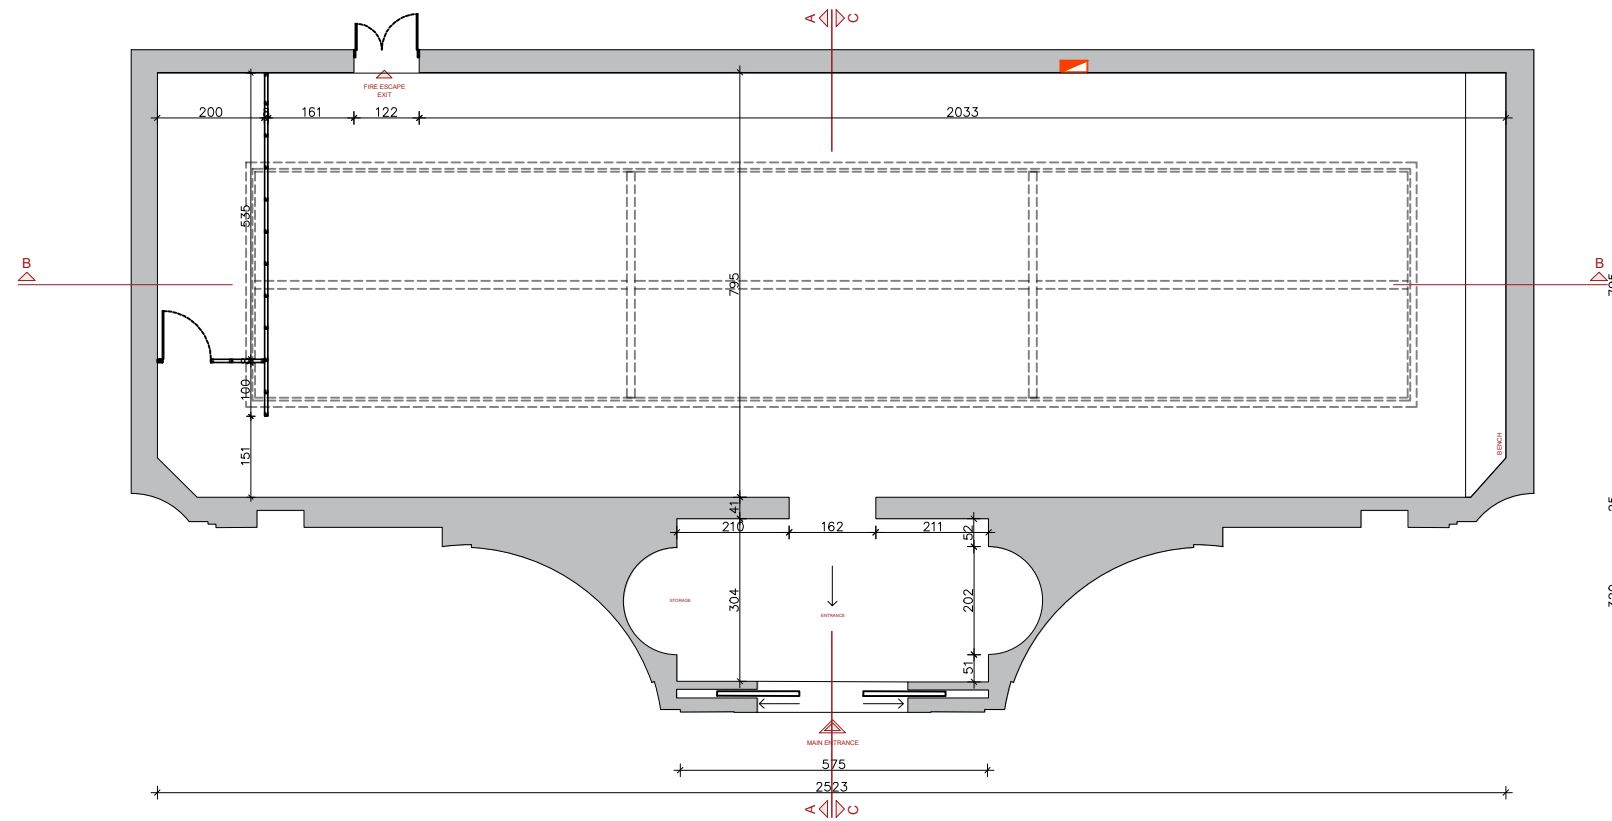

SECTION A-A

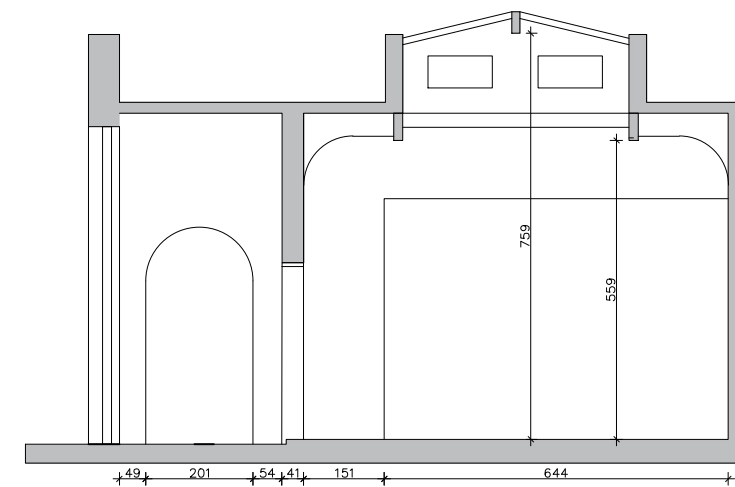

KAI Architecture Interiors Design
 Cvjićeva 28/4, 11000 Beograd
 T: +381 637694593;
 E: kai.arhi.dizajn@gmail.com;

CLIENT: MINISTRY OF CULTURE AND INFORMATION

LOCATION: GIARDINI DELLA BIENNALE, VENICE

PROJECT TYPE: CURRENT PAVILION PLAN

NAME OF THE PROJECT: PAVILION OF THE REPUBLIC OF SERBIA 59TH INTERNATIONAL ART EXHIBITION

SHEET: EXISTING FLOOR PLAN, FRONT ELEVATION, SECTION A-A

SIZE: 1:100

DATE:

07.02.2022.

SHEET NUMBER:

02

SIGNATURE:

SEAL: